

Modular building consisting of:
cabins: 16x20'
internal height: 2350 mm
colour: RAL 7035

electric: GB (230V/32A/3 poles)

internal finish: light oak

PU panels (60 mm)
internal steel cladding
Transpack version
cement bound chipboard floor
galvanised frame
alu roller shutter
corner cover trims with magnets
incl. skirting



= FLA's set in concrete

Est. 1999
concept
accommodation ltd

drawing made by:
TM


drawing date:
27.02.2007 15:20


drawing no:
45347-001.dwg

Please confirm
and return it

signature, company stamp:
date:

45347-001.dwg

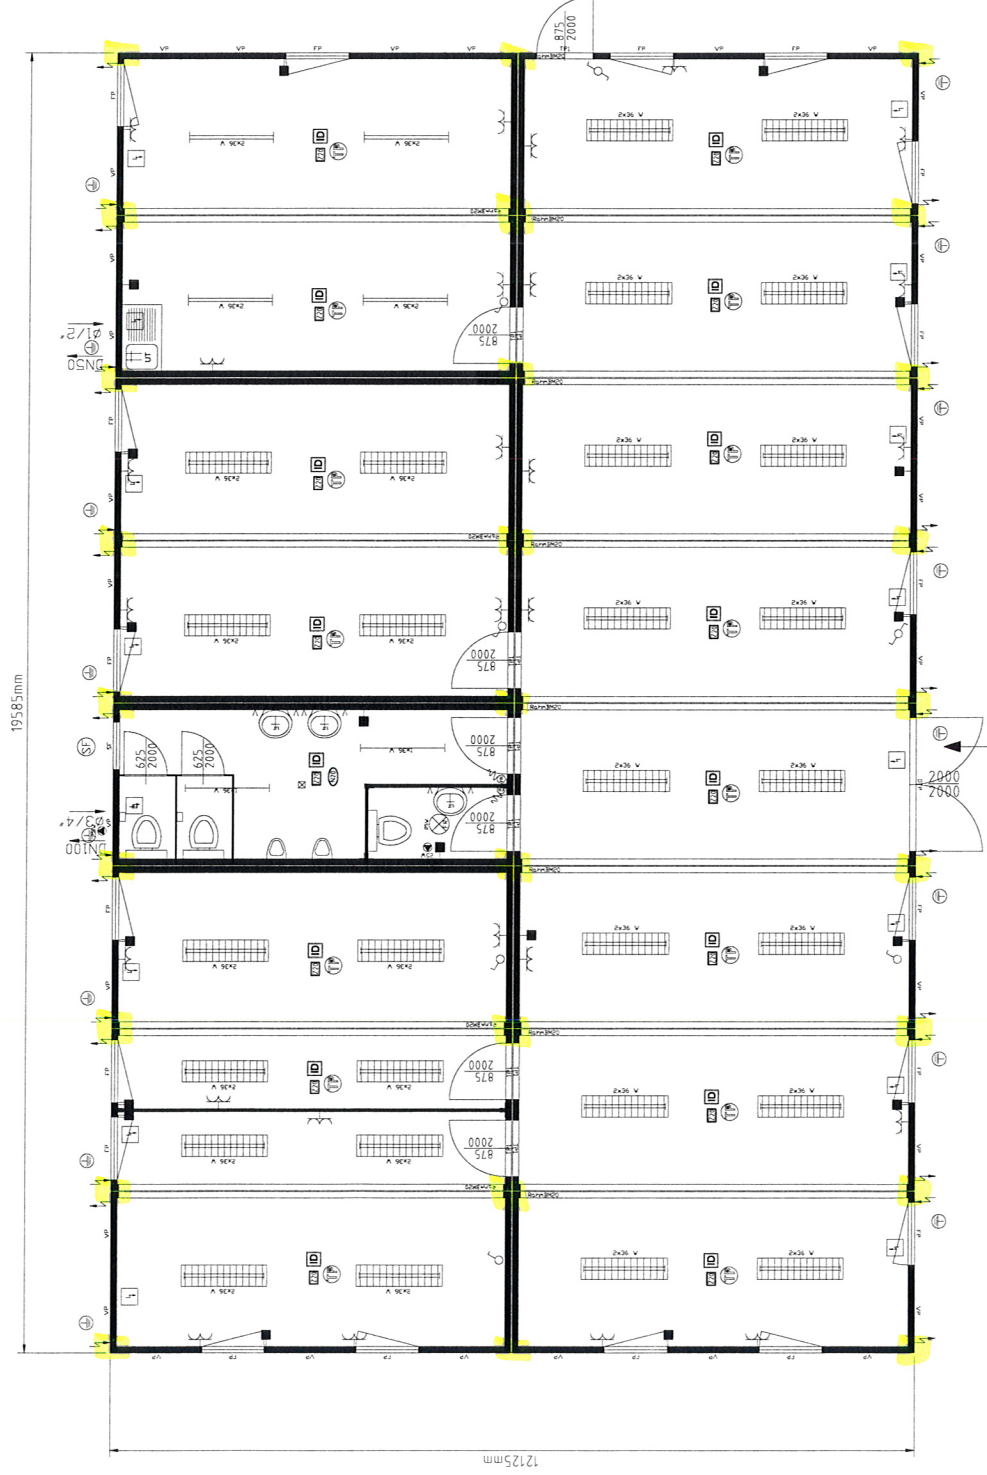

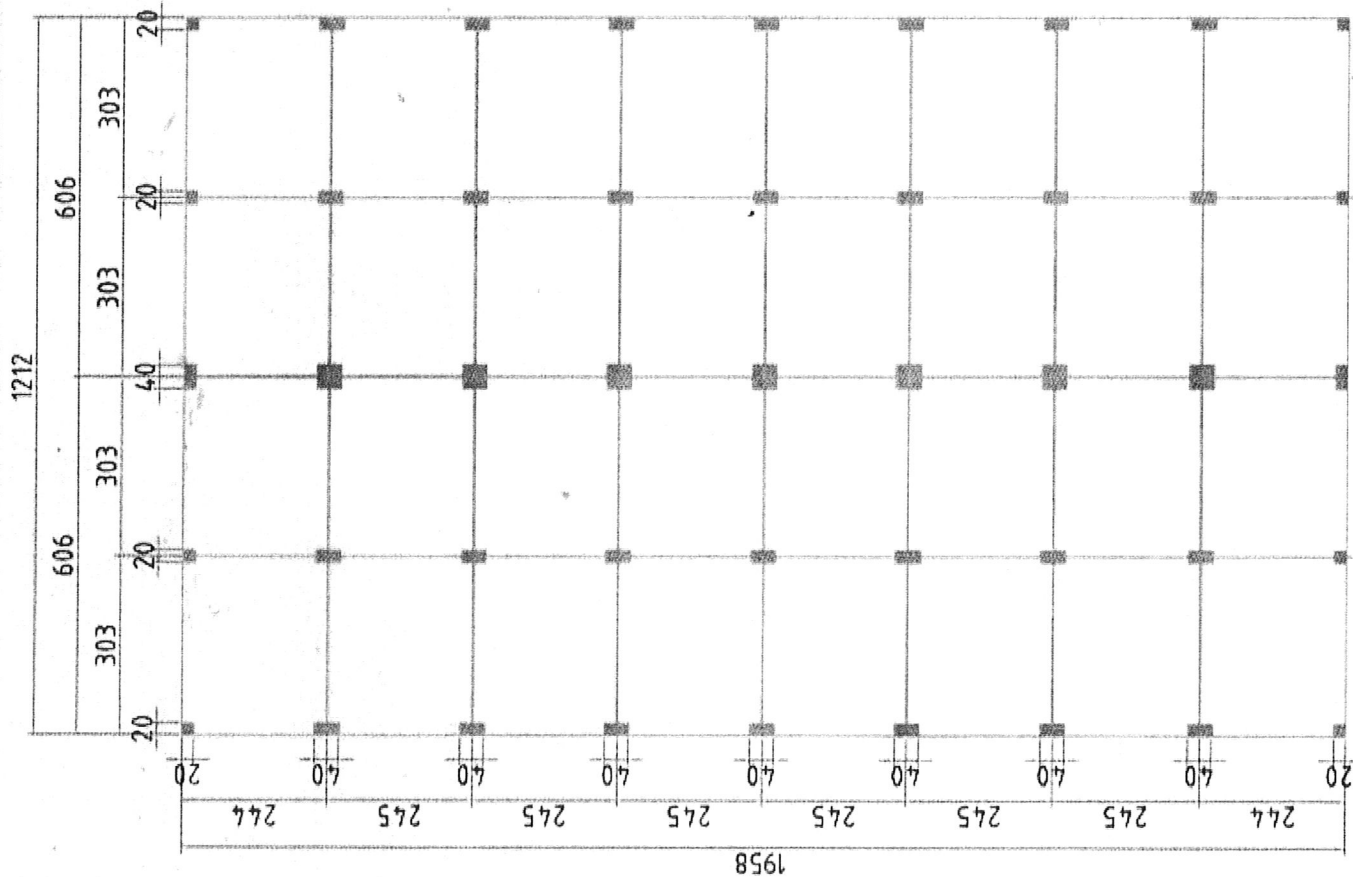

foundation plan:
 -) all measurements in cm
 -) the depth of the foundation is depending
 on the prevailing ground structure on sit
 ...foundation points

Est. 1999
concept
 accommodation ltd

drawing made by:
 F.L.O.
 drawing date:
 29.06.2004
 date:
 signature, company stamp:
 08x20-02

Please confirm
 and return it