


REAR OF BUILDING

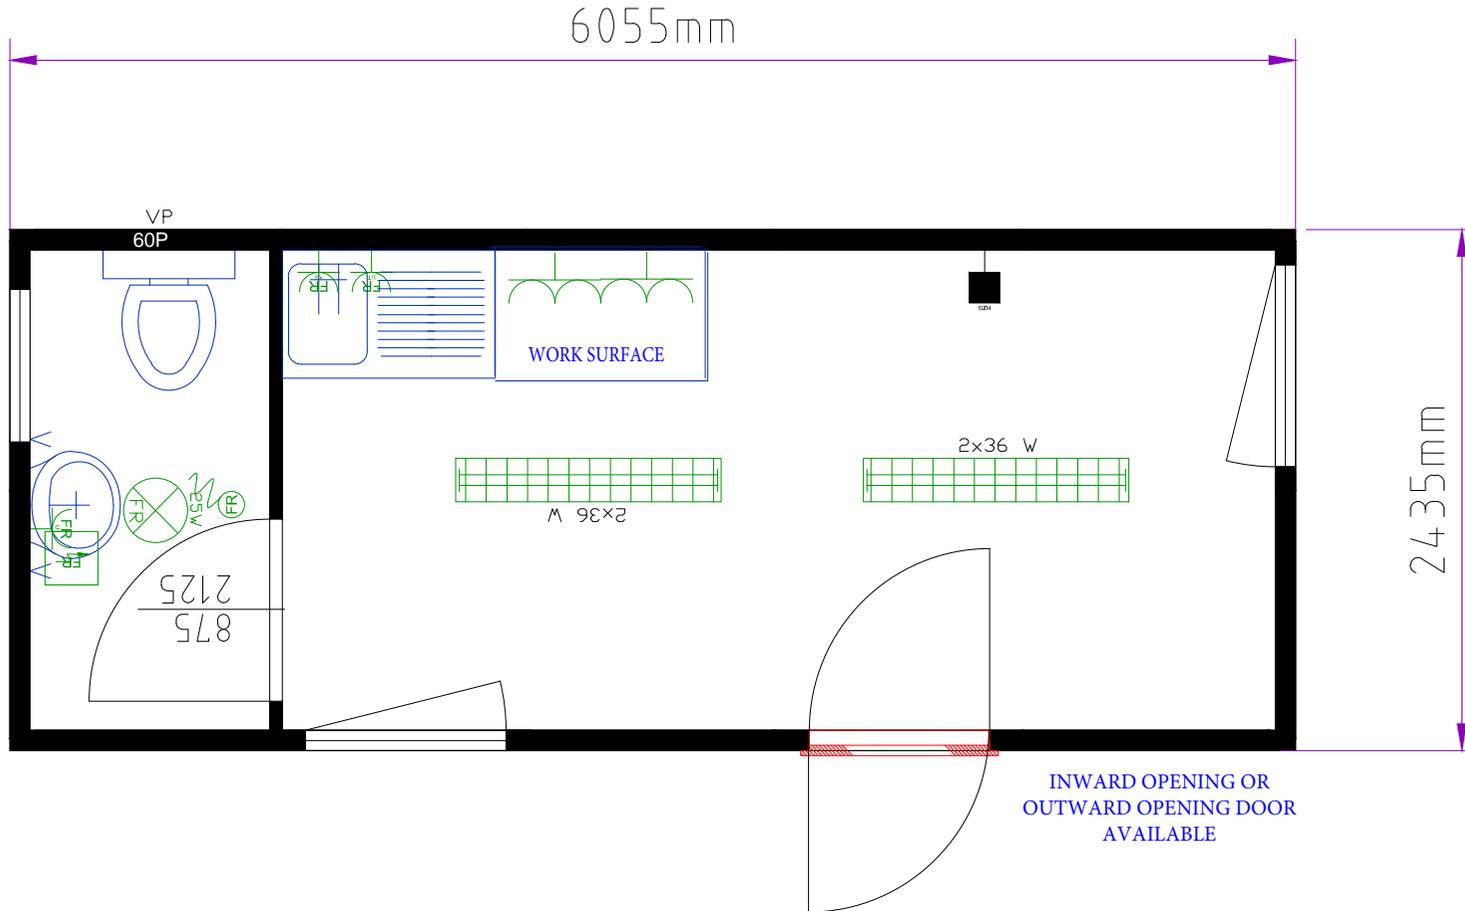

FRONT OF BUILDING

We can design a similar or bespoke building to suit your exact requirements.
Nationwide delivery & installation available.

20' x 8' Executive Welfare Unit
6m x 2.4m (14.4m²) /
20' x 8' (160ft²)

This building consists of...

- 1No. 875mm x 2000mm External Door with integrated lock
- 2No. UPVC Double Glazed Tilt & Turn Windows with integrated Aluminum Roller Shutters / Blinds
- Twin Power Sockets throughout
- 2kW Eco Heaters with Integrated Timer
- Cat2 Light Fittings
- Grey Vinyl over 22mm High Density Cement Bound Flooring
- Stainless-Steel Sink, Work-Surface, Water-Heater & Base Unit
- Hand-wash basin, Toilet, Water-heater & Wall Heater

Window & door layout can be configured to meet your requirements

Additional windows & doors can be added

Est. 1999
concept
accommodation ltd

info@conceptaccommodation.co.uk
www.conceptcabins.co.uk