


**BRAND NEW - 20' x 8' (6m x 2.4m) 3+1 / Disabled Mains Connection Toilet Unit**  
 Grey Body RAL7035 with Grey Fascia RAL7035

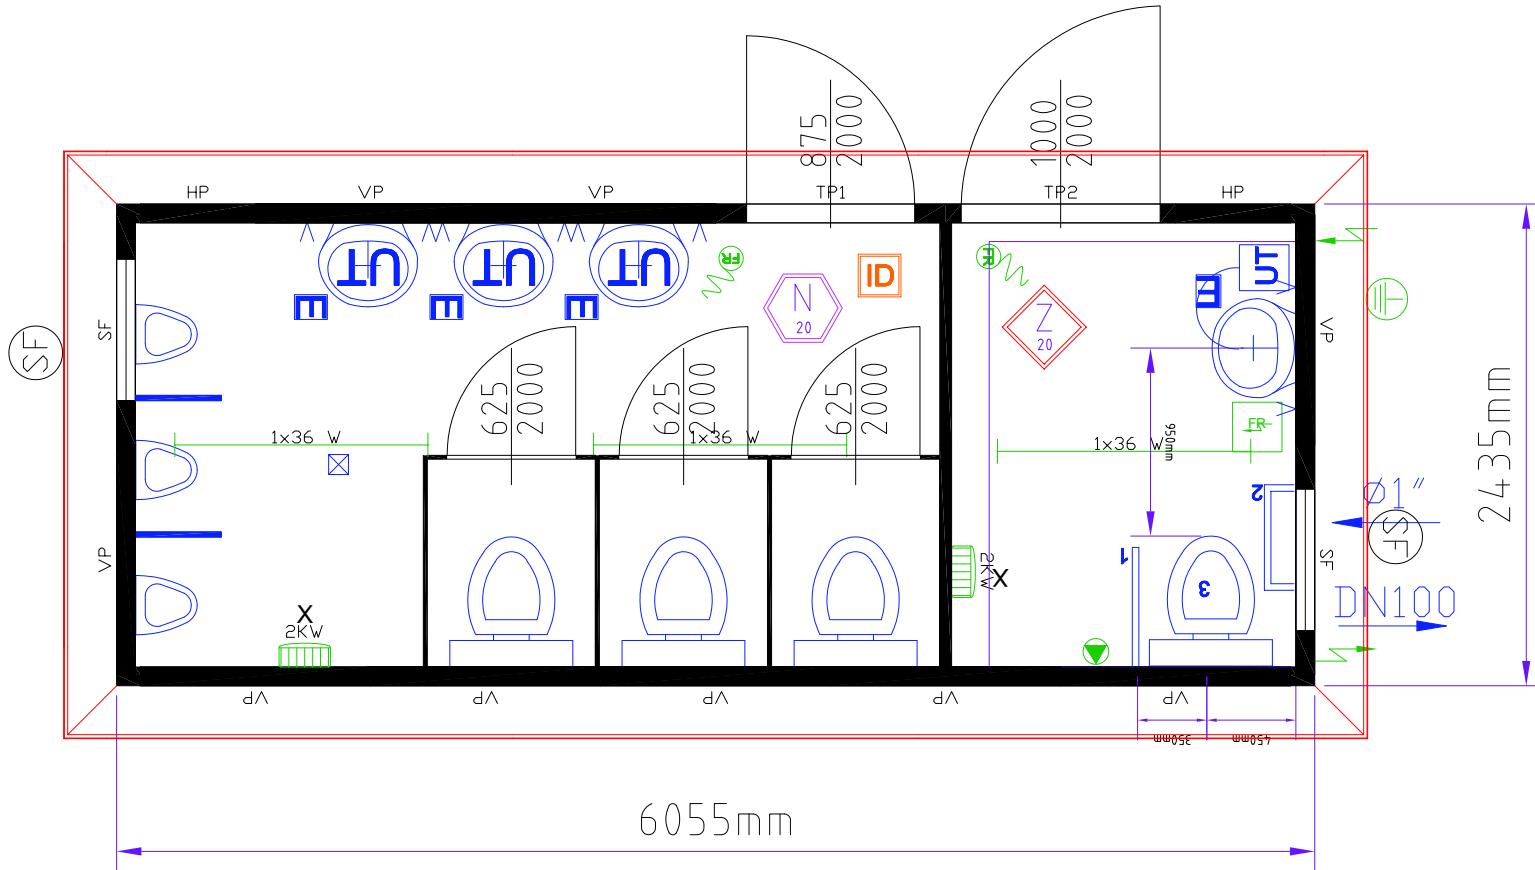

**3+1/DISABLED MAINS TOILET UNIT**

**20' x 8' (160'sq) 6m x 2.4m (14m sq)**

electric: GB (230V/32A/3 poles)

internal finish: white

PU panels (60 mm)

**ID** internal steel cladding

**Z** cement bound chipboard floor

**N** non-slip floor covering pulled up on side walls ---

E...single-hand mixer  
 cistern with dual flush function

X...H=1700 mm über FOK

forklift pocket centre distance: 1660 mm

— fascia top trims

2501735-004.dwg

[conceptcabins.co.uk](http://conceptcabins.co.uk) | 0115 944 1100 | [conceptmodular.co.uk](http://conceptmodular.co.uk)