



Ground Floor

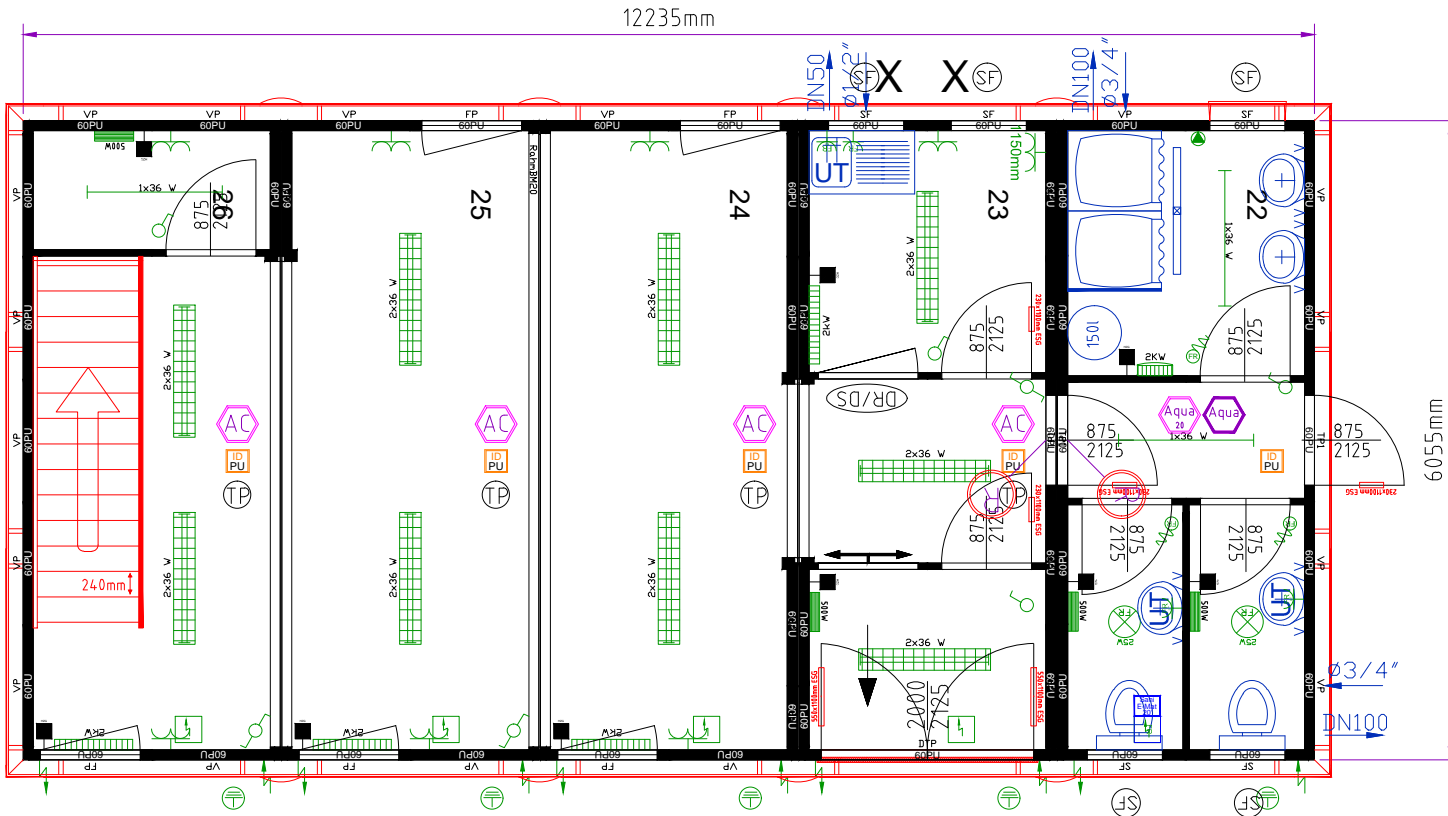

9360659-001.dwg

Upper Floor

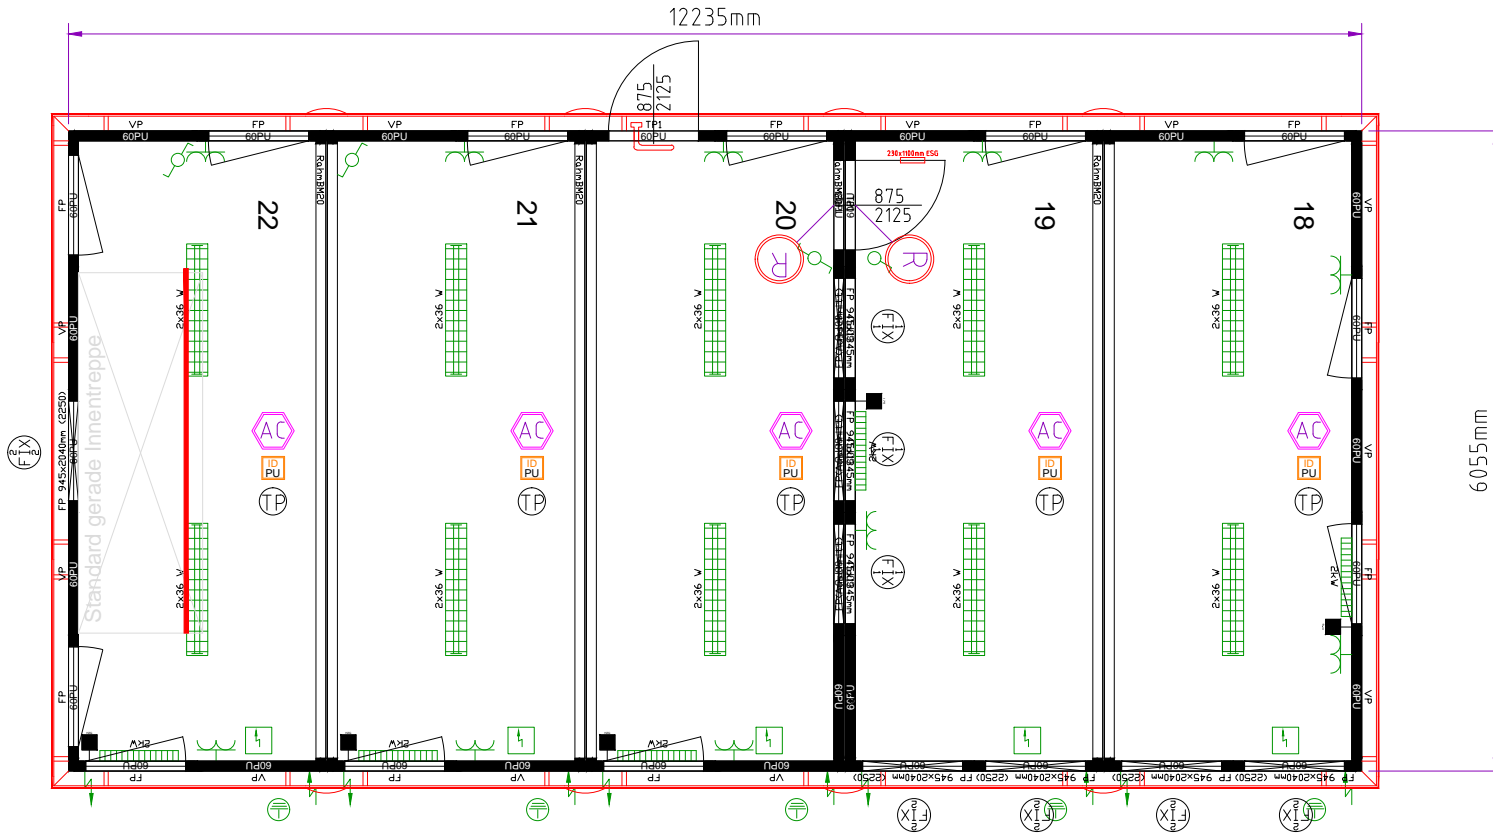

9360657-001.dwg