



594

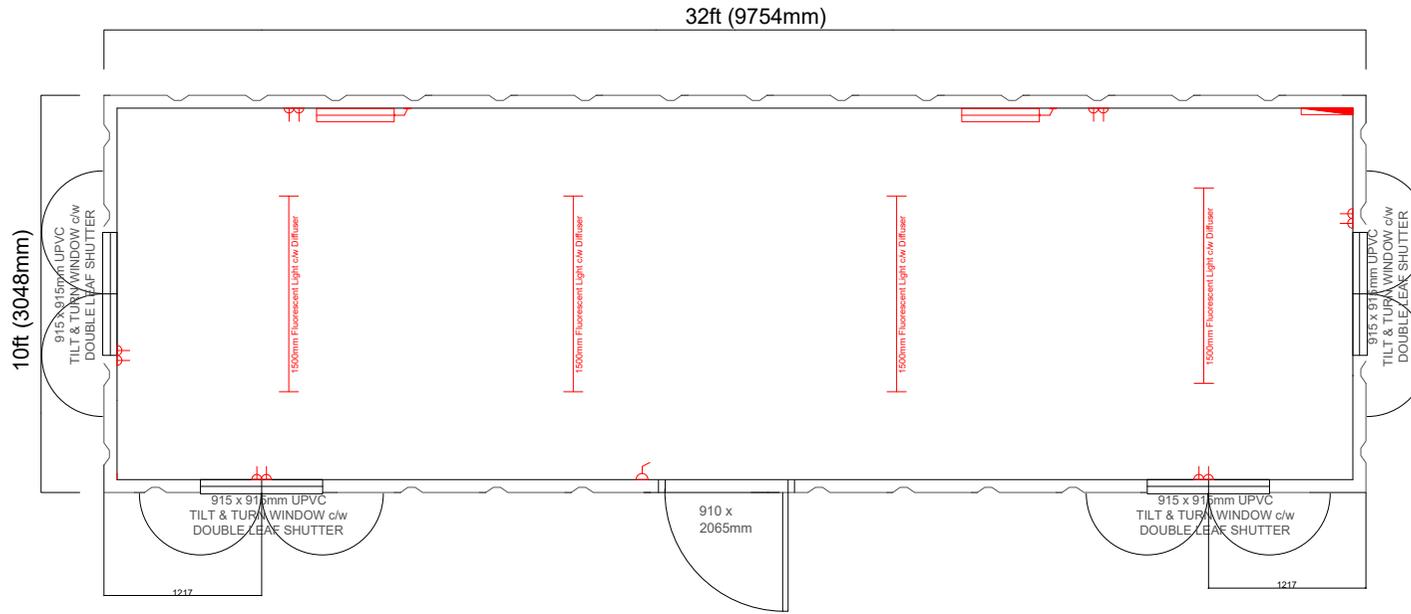

- EXTERNAL FINISH: 1.6mm CORRUGATED WALL PANELS
- ROOF: 1.6mm CORRUGATED ROOF PANELS
- CORNERS: 165 x 175mm c/w ISO CORNER CASTINGS
- DOOR: 910x 2065mm STEEL KIRNCROFT DOOR c/w 10 POINT LOCK
- WINDOWS: 915 x 915mm WHITE UPVC TILT & TURN WINDOWS
- SHUTTERS: KIRNCROFT DOUBLE LEAF SHUTTER
- FLOOR: 1.5mm GRAPHITE GREY VINYL
- WALLS: 12.5mm WHITE VINYL FACED PLASTERBOARD c/w MATCHING H SECTION TRIM
- CEILING: 12.5mm WHITE VINYL FACED PLASTERBOARD c/w MATCHING H SECTION TRIM
- INSULATION: FIBREGLASS INSULATION TO WALLS & ROOF
- PLASTICS: GREY 2 PART SKIRT/COVE

- COLOUR: GOOSEWING GREY
- INT DOOR: DEKORDOR HOLLOW CORE NORTH AMERICAN OAK
- CEILING HEIGHT: 2135mm
- FITTINGS : N/A

ELECTRICAL LEGEND

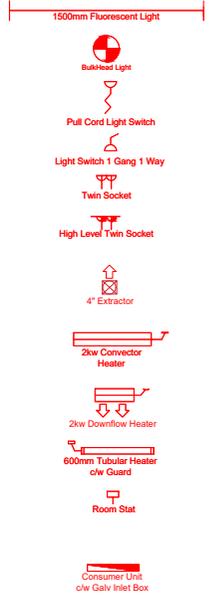

COPYRIGHT
THIS DRAWING IS THE PROPERTY OF CONCEPT ACCOMMODATION. IT MUST NOT BE LENT, COPIED OR COMMUNICATED TO A THIRD PARTY WITHOUT PERMISSION FROM A PRINCIPAL OF THE COMPANY.

- PROJECT: STOCK UNIT
- DATE: 28TH MARCH 2018
- REVISION: A

APPROVAL OF LAYOUT
ANY COSTS OR TIME DELAYS ARISING FROM CHANGES AFTER LAYOUT APPROVAL WILL BE CHARGEABLE TO THE CLIENT. WORK WILL NOT COMMENCE ON THIS PROJECT UNTIL A SIGNED DRAWINGS IS RECEIVED.

SIGNED
BY:

CONCEPT ACCOMMODATION LTD
PORTABLE ACCOMMODATION MADE EASY